


OVERALL FLOOR PLAN

SCALE: 1/8"=1'-0"

9,947 S.F.

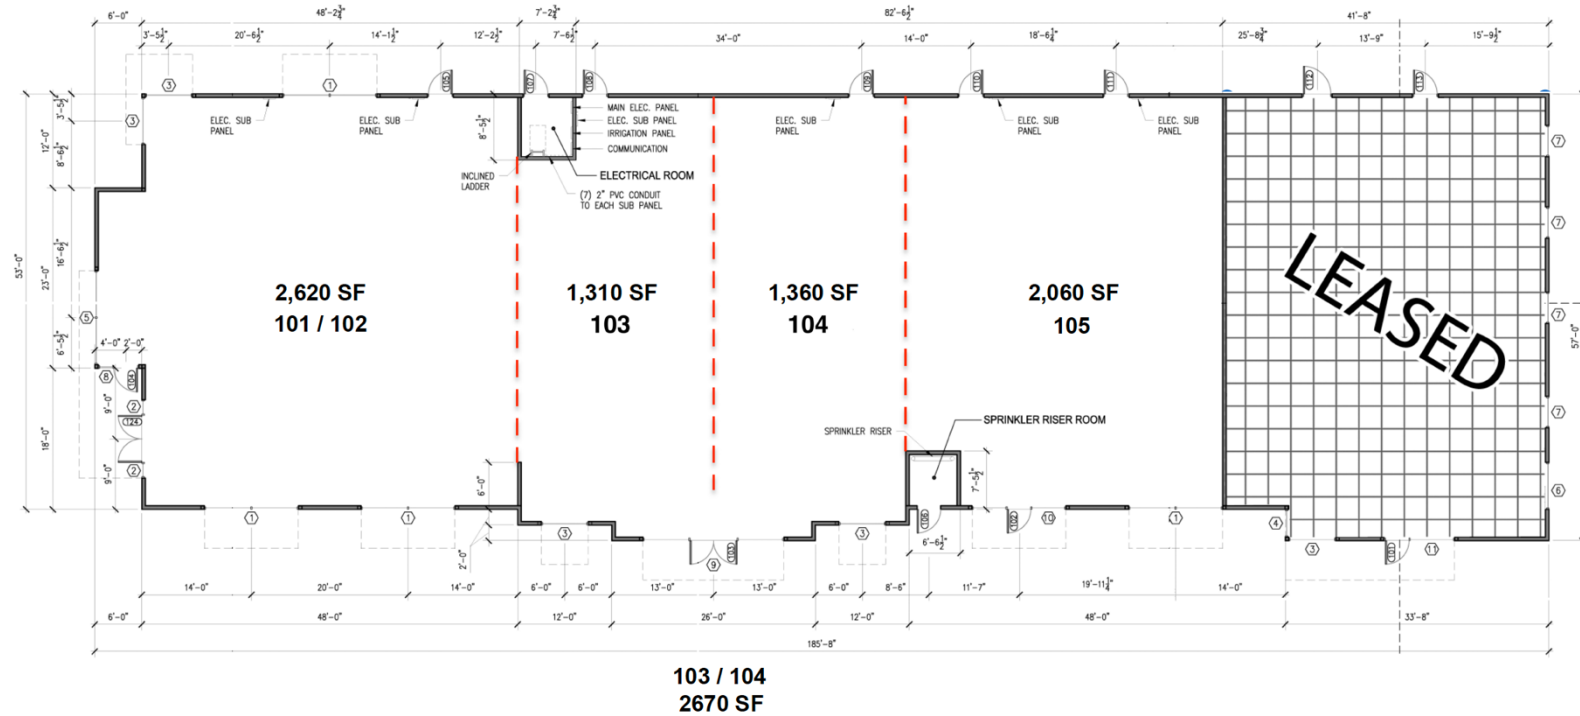

OVERALL FLOOR PLAN

SCALE: 1/8"=1'-0"

9,947 S.F.

LANDSTAR NW LLC
509-837-5505

Spaces as drawn (approximate, exact TBD):

101/102: 2,620 SF

103: 1,310 SF

104: 1,360 SF

105: 2,060 SF

106/107: 2,260 SF